



2021 ARSL Conference Exhibit Hall Layout

Exhibitor	Booth
Baker & Taylor	17
bibliotheca	20
Birchard Co./EZDrop	7
Blackstone Audio	1
Book Systems, Inc.	13
Cherry Lake Press / Sleeping Bear Press	8
Clarion University	16
EBSCO Information Services	6
Gumdrop Books	14
Innovative Document Imagine	9
JanWay	15

Exhibitor	Booth
Koios, LLC	18
The Latinx Photography Project	22
Library Juice Academy	12
Niche Academy	21
NNLM Region 5	23
Playaway Pre-Loaded Products	3
SJSU School of Information	4
Space Science Institute / National Center for Interactive Learning	2
Transparent Language, Inc.	10
University of Nebraska	11
<i>ARSL Information Table</i>	19/24

ING RAMP AND PIT

2



american exposition services

1341 N. Market Blvd. Ste.300
 Sacramento, CA 95834
 916.925.3976 ph.
 877.558.3316 fax
 www.american-expo.com

Event Name:

The Association for
 Rural & Small Libraries 2021
 Conference

October 20 - 23, 2021

Event Location:

NUGGET CASINO RESORT
 NUGGET BALLROOM 2
 1100 NUGGET AVENUE
 RENO, NV

Event Schedule:

Move-In:
 October 19, 2021
 Meeting Dates:
 October 20 - 23, 2021
 Move-Out:
 October 23, 2021

Building Specifications:

100' x 150' = 15,000 Sq. Ft.
 Ceiling Ht = 30'
 Fire Extinguishers = 21
 Occupant Load = 15,000/15 = 1,000
 Required Exiting = 1,000/50 = 20'
 Total Exit Footage = XXX'
 Floor Load = 250lbs Per Sq Ft
 No Unapproved Candles or Open Flames.
 * Denotes Exits Blocked And Not Used To Have
 Exit Signage Covered.

Building Legends:

EXIT Exits
 FHC Fire Hose Cabinet
 FX Fire Extinguisher
 FA Fire Alarm
 ■ Electrical Pockets w/Water, Drains/ Air
 ● Electrical Pockets
 ** Last In/ First Out Booth(s)


Revision History:

09/29/2021 PLAN CREATED
 10/03/2021 PLAN UPDATED

Disclaimer: Every effort has been made to ensure the accuracy of all information contained on this floor plan. However, no warranties, either expressed or implied, are made with respect to this floor plan. If the location of building columns, utilities or other architectural components of the facility is a consideration in the construction or usage of an exhibit, it is the sole responsibility of the exhibitor to physically inspect the facility to verify all dimensions and locations.

THIS DOCUMENT AND THE SPECIFICATIONS DESCRIBED WITHIN ARE THE EXCLUSIVE PROPERTY OF AMERICAN EXPOSITION SERVICES; ISSUED IN THE STRICTEST CONFIDENCE AND SHALL NOT BE COPIED, USED WITHOUT PRIOR WRITTEN PERMISSION OF AES.

PROJECT#: 21-1019
 EVENT CONTACT: N. Ochoa
 DRAWN BY: T. Harris
 SCALE:

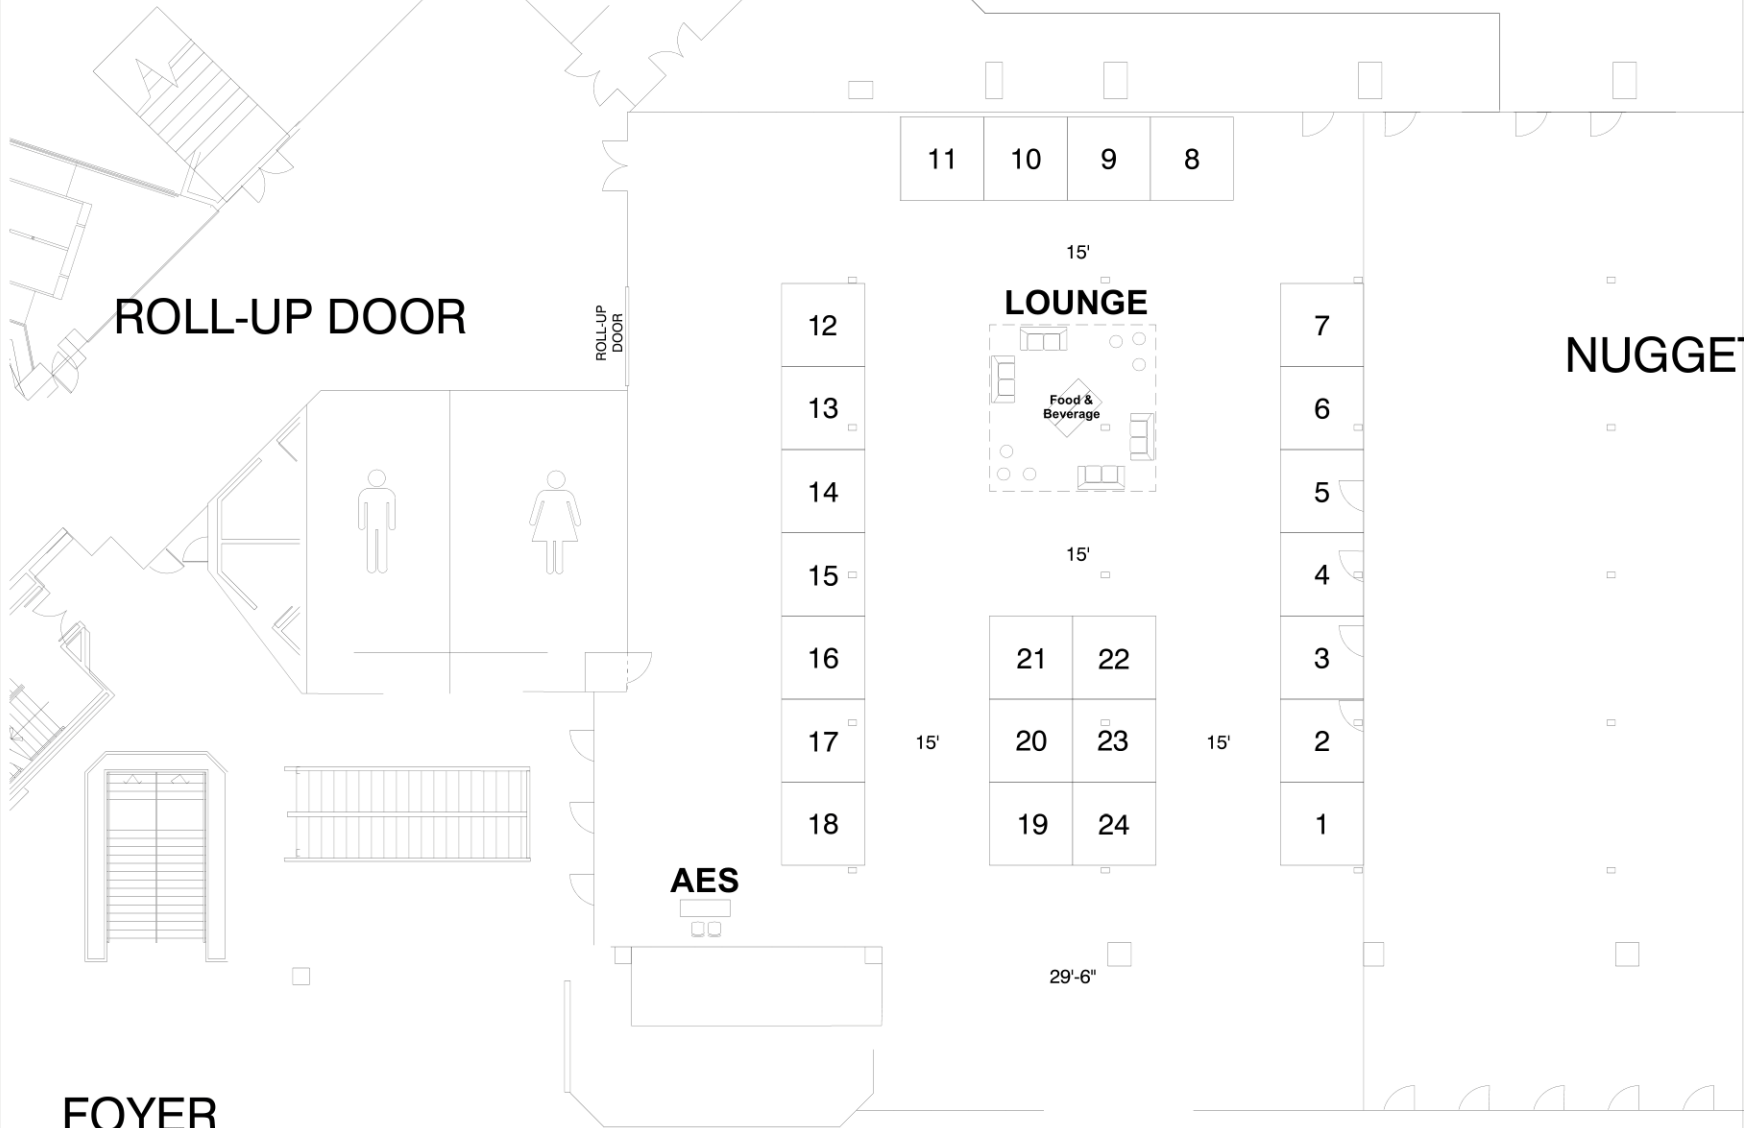

FOYER

ENTRANCE

ARSL 2021 as of 10/03/2021

Dimension	Size	Qty	SqFt
10'x10'	100	25	2,500
Totals:		25	2,500

